




- LEGEND**
- A. VERSA LOK RAISED PLANTER SYSTEM
  - B. BOULDER OUTCROPPING SEATING
  - C. WATER / ROCK FEATURE
  - D. CATTLE TROUGH RAISED BED PLANTER
  - E. TRELLIS
  - F. BACKLESS BENCH
  - G. GATHERING TABLES

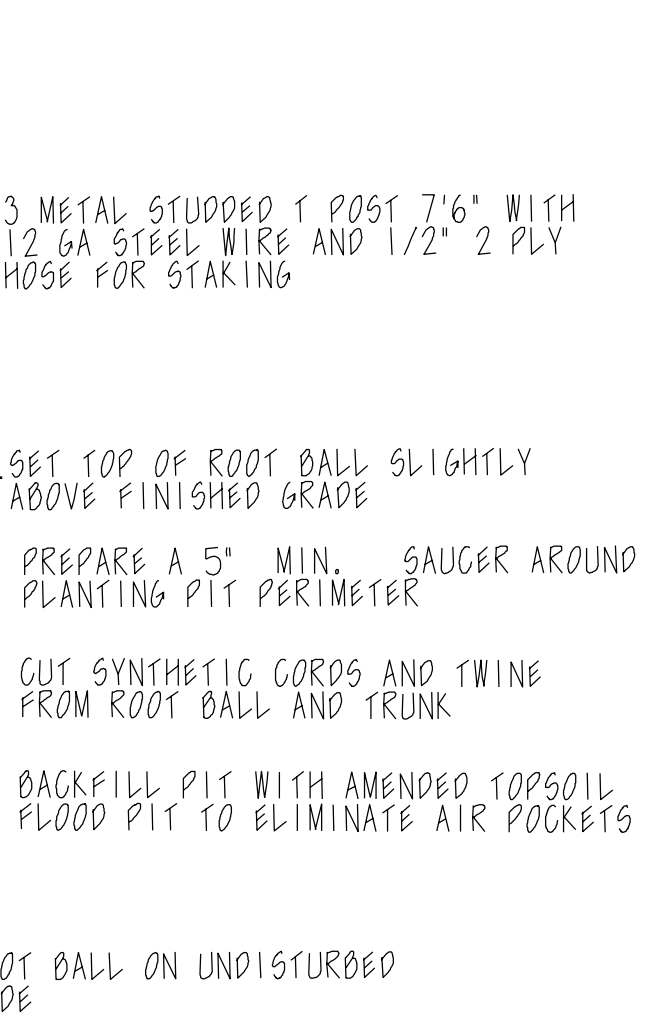

**TREE PLANTING DETAIL**  
NOT TO SCALE USE ONLY NORTHERN ILLINOIS GROWN NURSERY STOCK

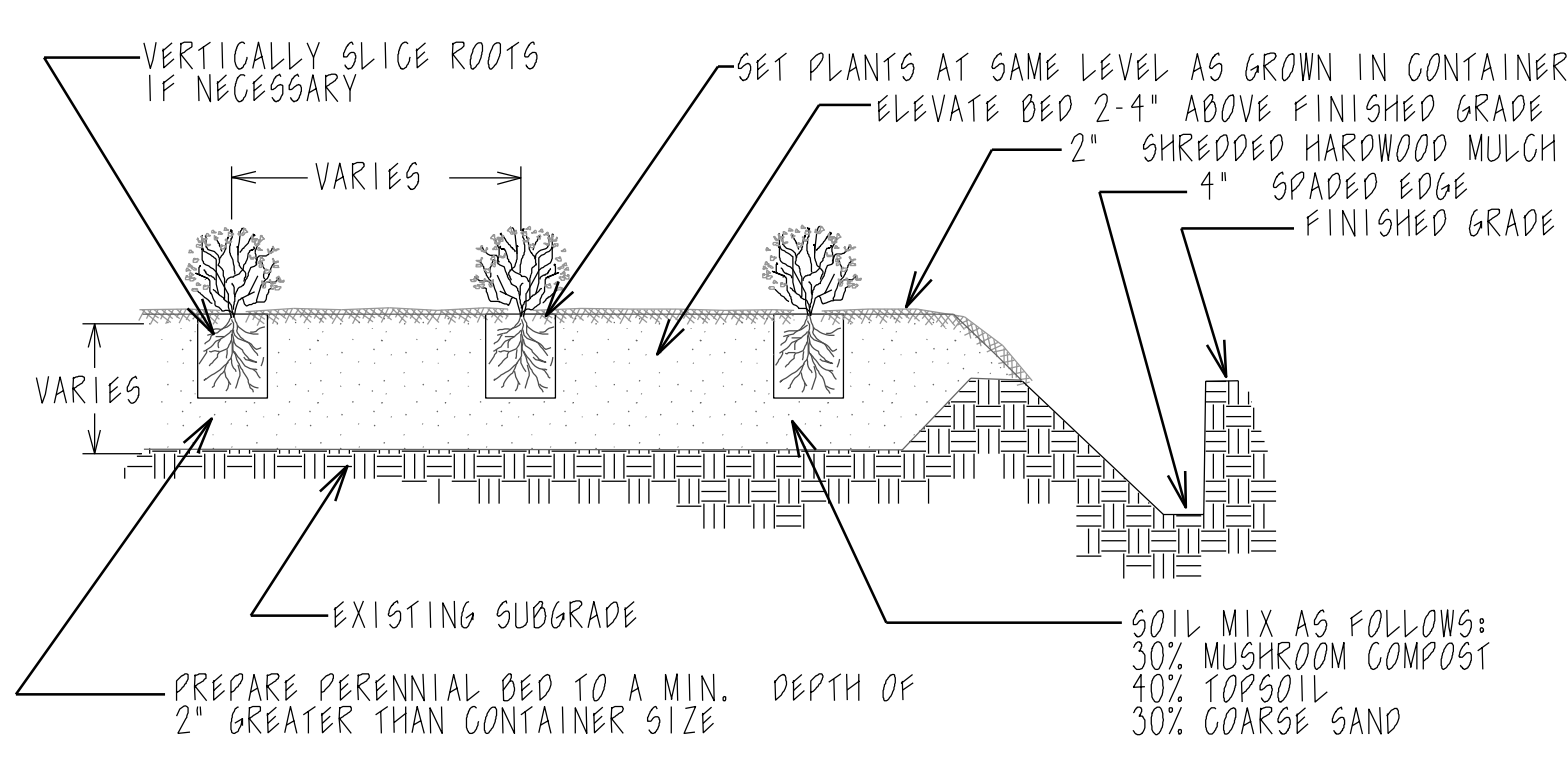

**PERENNIAL PLANTING DETAIL**  
NOT TO SCALE USE ONLY NORTHERN ILLINOIS GROWN NURSERY STOCK

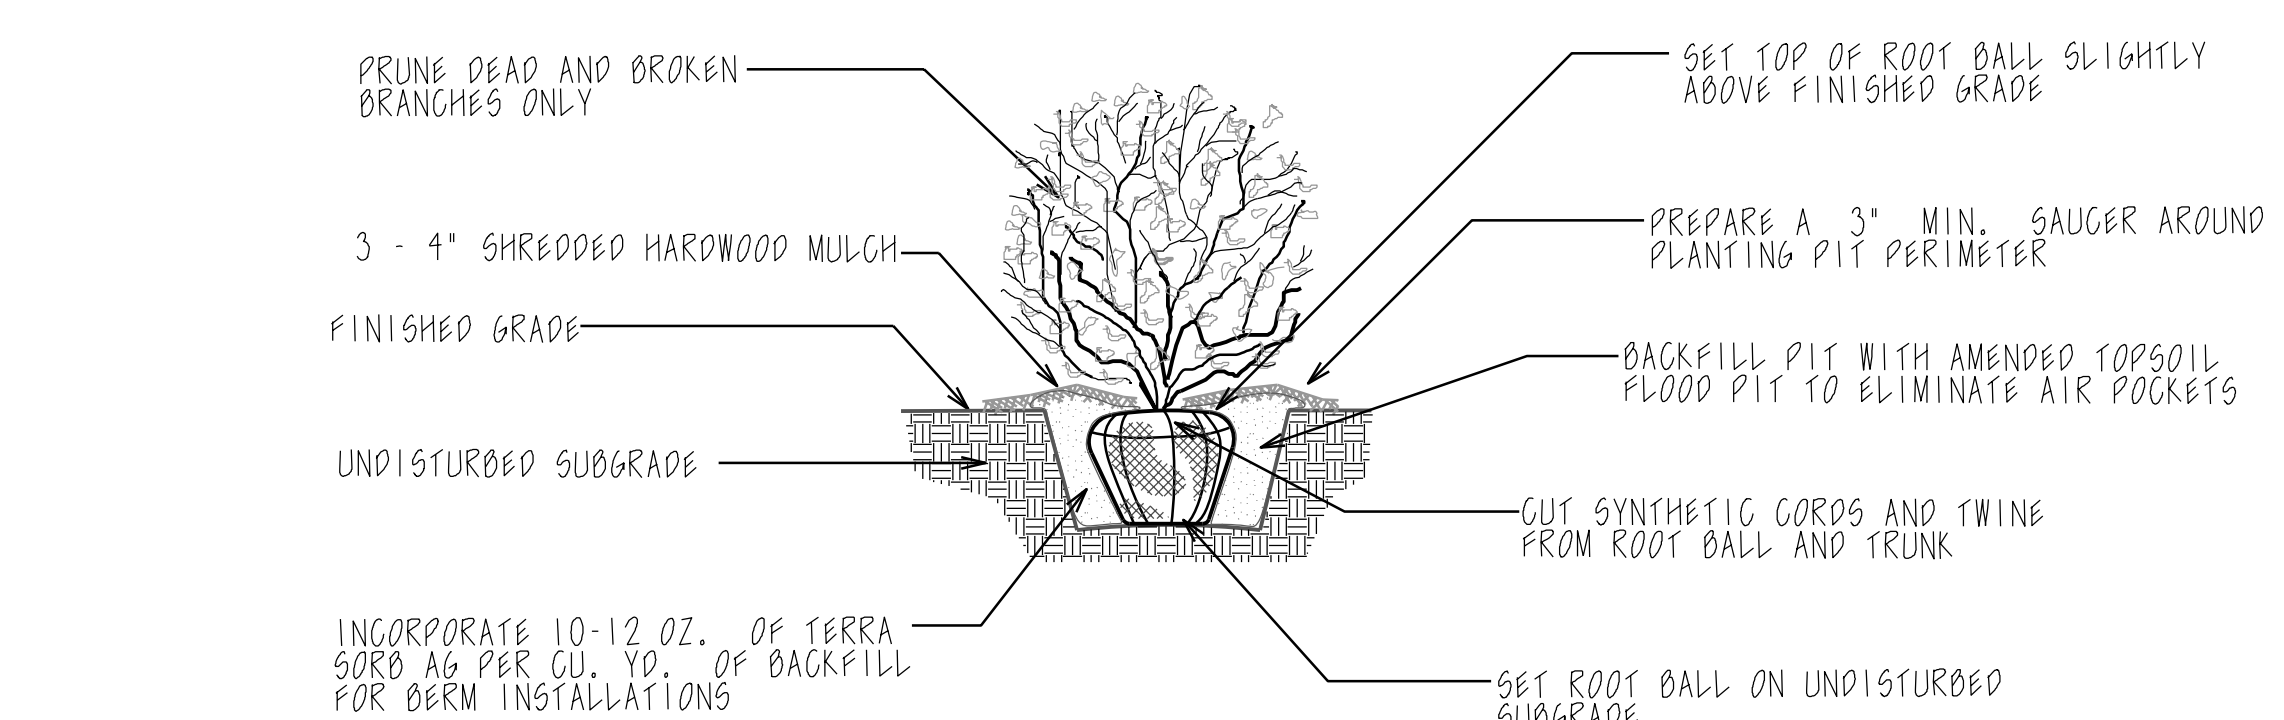


**SHRUB PLANTING DETAIL**  
NOT TO SCALE USE ONLY NORTHERN ILLINOIS GROWN NURSERY STOCK

QTY	CODE	PLANT NAME	SIZE
1	HVW	HAMAMELIS VERNALIS	48"
3	R5B	ROSA RADTKO	36"
4	C9C	GLETHRA ALNIFOLIA 'SIXTEEN CANDLES'	18-24"
4	I9B	ITEA VIRGINICA 'MORTON'	18-24"
3	L9D	LONICERA XYLOSTEUM 'CLAVEY'	18-24"
2	S9D	SYRINGA BLOOMERANG DARK PURPLE	18-24"
1	S9P	SYRINGA BLOOMERANG PINK PERFUME	18-24"
6	S9P	SPIRAEA JAPONICA 'GALEN'	18-24"
1	MFT	MALUS SPP	1.5"
1	AG9	AMELANCHIER ARBOREA 'AUTUMN BRILLIANCE'	5"
3	AAO	AMERLANCHIER ALNIFOLIA 'OBELISK'	56"
4	WWR	WEIGELA FLORIDA 'ALEXANDRA'	24"
3	JGG	JUNIPERUS CHINENSIS 'GOLD LACE'	56"
1	CAT	CEANOTHUS AMERICANUS	56"
1	EAG	EUONYMUS ALATUS 'COMPACTUS'	42"
3	RDA	ROSA 'AUSBECKS'	36"
3	I6S	ILEX GLABRA 'SHAMROCK'	36"
1	RKA	RHOODENDRON 'KAREN'	36"
3	COS	CEPHALANTHUS OCCIDENTALIS	36"
1	VXC	VIBURNUM X 'CAYUGA'	30"
3	RES	ROSA EASY ELEGANCE SWEET FRAGRANCE	36"
1	PCE	PRUNUS SPP	1.5"
4	RR5	RUBUS IDAEUS RASPBERRY SHORTCAKE	16"
3	ROB	RUBUS BUSHEL & BERRY BABY CAKES	16"
24	SS6	SEDUM CAULICOAL	3"
27	PER	HEMEROCALLIS 'FRAGRANT RETURNS'	16"
7	PDT	PENSTEMON 'DARK TOWERS'	16"
5	PKF	CALAMAGROSTIS X ACUTIFLORA 'KF'	16"
10	PNW	NEPETA X FAASSENII 'EARLY BIRD'	16"
9	PZ6	MISCANTHUS SINENSIS 'STRICTUS'	16"
8	PLB	SCHIZACHYRIUM SCOPARIUM	16"
7	POS	SPOROBOLOUS HETEROLEPIS	16"
70	PSF	AGORUS GRAMINEUS 'MINIMUS AUREUS'	PT
12	PTD	DIANTHUS GRATIANOPOLITANUS 'FIREWITCH'	16"
20	TGB	THYMUS PRAEVOX 'PURPLE CARPET'	PT
5	PGC	COREOPSIS 'CREME BRULEE'	16"
3	PMF	GERANIUM SANGUINEUM 'MAX FREI'	16"
5	PAJ	SEDUM SPECTABILE 'AUTUMN JOY'	16"
1	PBB	BAPTISIA 'BLUEBERRY SUNDAY'	16"
1	PBR	BAPTISIA 'CHERRIES JUBILEE'	16"
2	LMW	LONICERA SEMPERVIRENS 'MAJOR WHEELER'	26"
2	GSA	GLEMATIS TERNIFLORA	26"
7	PPP	PAEONIA SPP	26"
3	PFH	HOSTA 'FRAGRANT BOUQUET'	16"
10	PLA	LAVANDULA ANGSTIFOLIA 'KERLAVANGEM'	16"
48	AB5	AJUGA REPTANS 'BLACK SCALLOP'	PT
		VERNAL WITCHHAZEL	48"
		DOUBLE KNOCKOUT ROSE	36"
		SIXTEEN CANDLES SUMMERSWEET	18-24"
		SCARLET BEAUTY SWEETSPIRE	18-24"
		CLAVEY'S DWARF HONEYSUCKLE	18-24"
		BLOOMERANG DARK PURPLE LILAC	18-24"
		BLOOMERANG PINK PERFUME LILAC	18-24"
		DOUBLE PLAY ARTISAN SPIRAEA	18-24"
		EATING APPLE TREE	1.5"
		AUTUMN BRILLIANCE SERVICEBERRY	5"
		STANDING OVATION SERVICEBERRY	56"
		WINE & ROSES WEIGELA	24"
		GOLD LACE JUNIPER	56"
		NEW JERSEY TEA	56"
		DWARF BURNING BUSH	42"
		DAVID AUSTIN CASTLE ROSE	36"
		SHAMROCK INKBERRY	36"
		KAREN AZALEA	36"
		SUGAR SHACK BUTTONEBUSH	36"
		CAYUGA VIBURNUM	30"
		EASY ELEGANCE FRAGRANCE ROSE	36"
		PEAR FRUIT TREE	1.5"
		BUSHEL & BERRY RASPBERRY	16"
		BUSHEL & BERRY BLACKBERRY	16"
		SHOWY STONECOP	3"
		FRAGRANT RETURNS DAYLILY	16"
		DARK TOWERS BEARDTONGUE	16"
		KARL FORESTER REED GRASS	16"
		EARLY BIRD NEPETA	16"
		ZEBRA GRASS	16"
		LITTLE BLUESTEM	16"
		PRAIRIE DROPSSEED	16"
		DWARF GOLDEN SWEET FLAG	PT
		FIREWITCH CHEDDAR PINKS	16"
		CREEPIING THYME	PT
		CREM BRULEE COREOPSIS	16"
		MAX FREI GERANIUM	16"
		AUTUMN JOY SEDUM	16"
		BLUEBERRY SUNDAY BAPTISIA	16"
		CHERRIES JUBILEE BAPTISIA	16"
		MAJOR WHEELER HONEYSUCKLE VINE	26"
		SWEET AUTUMN GLEMATIS	26"
		MIX OF RED, WHITE, PINK PEONY	26"
		FRAGRANT BOUQUET HOSTA	16"
		SWEET ROMANCE LAVENDER	16"
		BLACK SCALLOP AJUGA	PT


**BUTTERFLY GARDEN PLANTS**

3	PAB	ASTER DOUBLE FALL BLUE	DOUBLE BLUE ASTER	16"
2	PBW	ASCLEPIAS TUBEROSA	BUTTERFLY WEED	16"
1	PRS	PEROVSKIA ATRIPLICIFOLIA	LITTLE SPIRE RUSSIAN SAGE	16"
3	PSY	HEMEROCALLIS STELLA DE ORO	STELLO DE ORO DAYLILY	16"
2	PEN	NEPETA X FAASSENII	EARLY BIRD CATMINT	16"
1	PBB	BUDDLEIA PUGSTER BLUE	PUGSTER BLUE BUTTERFLY BUSH	16"
1	PGC	CAMPANULA GARPATIGA	PEARL DEEP BLUE CAMPANULA	16"
1	PAO	ALLIUM SUMMER BEAUTY	SUMMER BEAUTY ALLIUM	16"
1	PYM	ASCLEPIAS TUBEROSA HELLO YELLOW	HELLO YELLOW MILKWEED	16"
7	PCM	ASCLEPIAS SYRIACA	COMMON MILKWEED	16"
3	PYV	ACHILLEA MILEFOLIUM BALVINOLET	NEW VINTAGWE VIOLET YARROW	16"
3	PYY	ACHILLEA MILEFOLIUM MOONSHINE	MOONSHINE YARROW	16"
3	PDY	HEMEROCALLIS PASSIONATE RETURNS	PASSIONATE RETURNS DAYLILY	16"
1	PCR	GLEMATIS DR. RUPPEL	DR. RUPPEL GLEMATIS	26"
1	PCJ	GLEMATIS JACKMANII	JACKMAN'S GLEMATIS	26"
14	PP1	DELOSPERMA COOPERI	PURPLE ICE PLANT	PT
12	PAR	AJUGA REPTANS 'BLACK SCALLOP'	BLACK SCALLOP BUGLEWEED	PT
2	OT	OBELISK TRELLIS		
2	DS	DRINKING SAND DISHES		

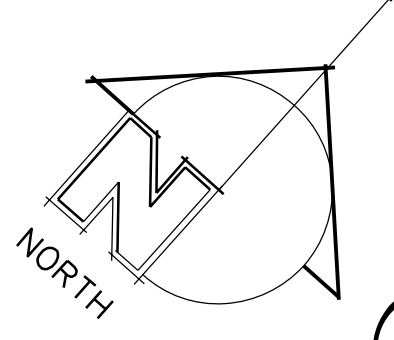

# Landscape Plan

SCALE 1/4" = 1'-0"

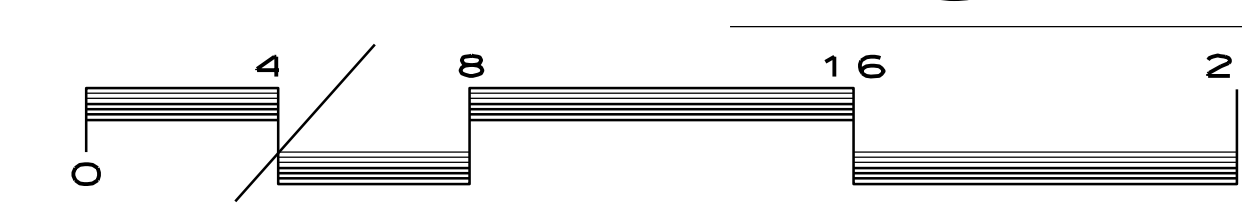

Landscape Plans Prepared By:

Joanne Couture, P.E.L.L.  
I.L. License Number 157-00765

**WT GROUP**  
Engineering with Precision, Pace and Passion  
2875 Prater Avenue Hoffman Estates, IL 60132  
T: 224.293.6333 F: 224.293.6444  
www.wtgroup.com  
© COPYRIGHT 2010 THE WT GROUP, LLC

**WT Group**  
LANDSCAPE ARCHITECT  
157-00765  
REGISTERED  
STATE OF ILLINOIS  
LANDSCAPE ARCHITECT  
2019

**Sensory Garden**  
HANOVER PARK - PARK DISTRICT  
HANOVER PARK, ILLINOIS  
The Phone: (630) 657-1914

**COUTURE**  
Landscape Construction  
Landscape Architects / Contractors  
505 South Road, Skokie, Illinois 60076  
Phone: (630) 657-1914





**ISSUE**

TO	DATE
CLIENT	6/15/19

CHECK: CMS  
DRAWN: JC  
JOB: HPPD.19

L-1.2  
LANDSCAPE  
PLAN



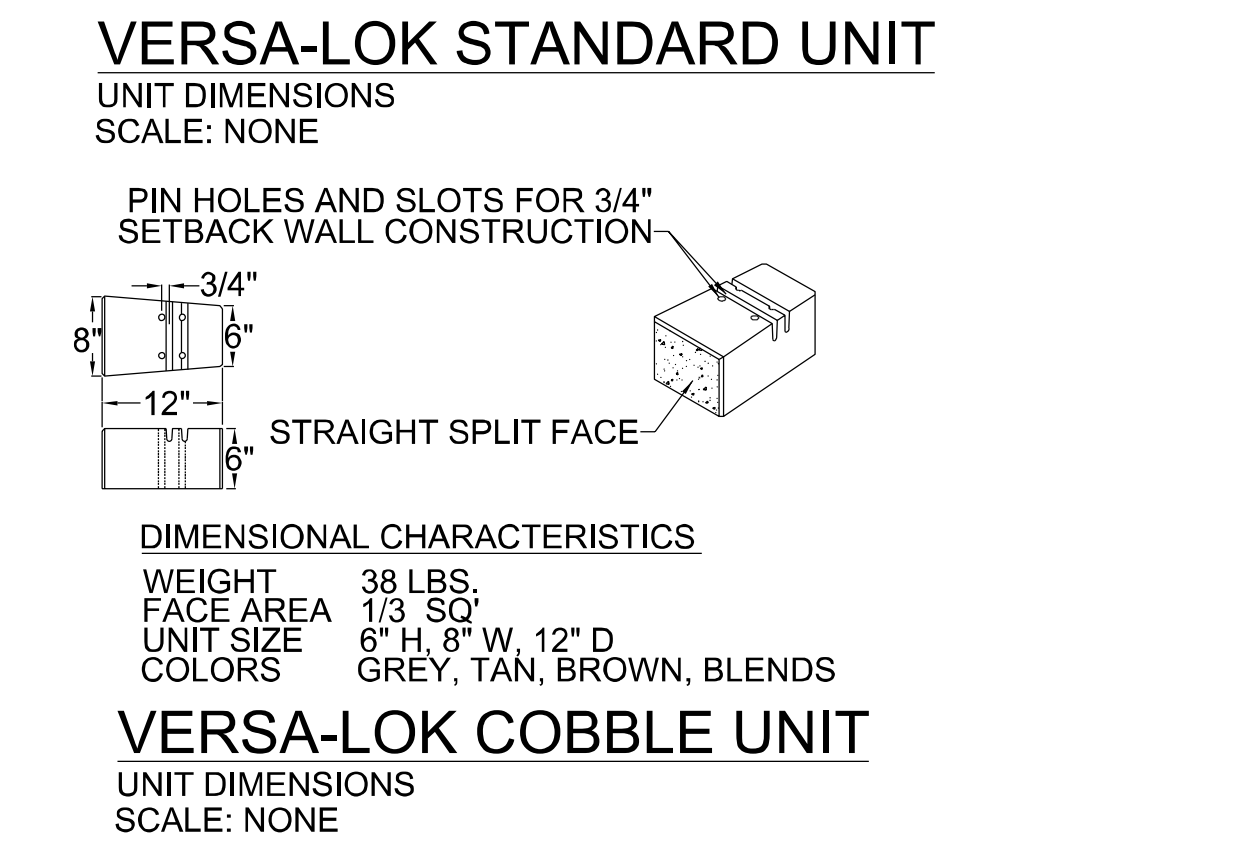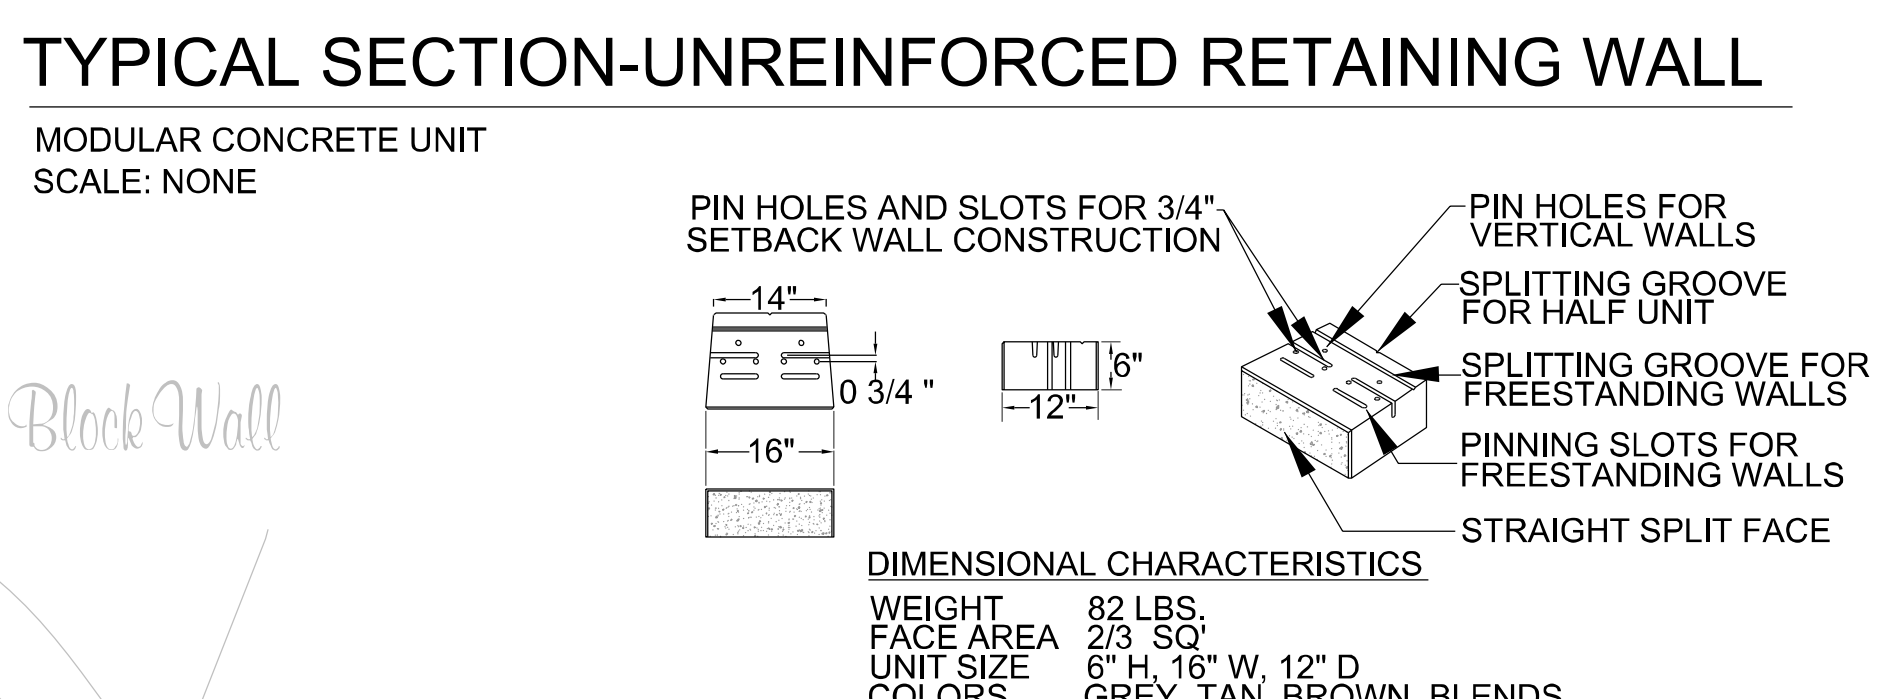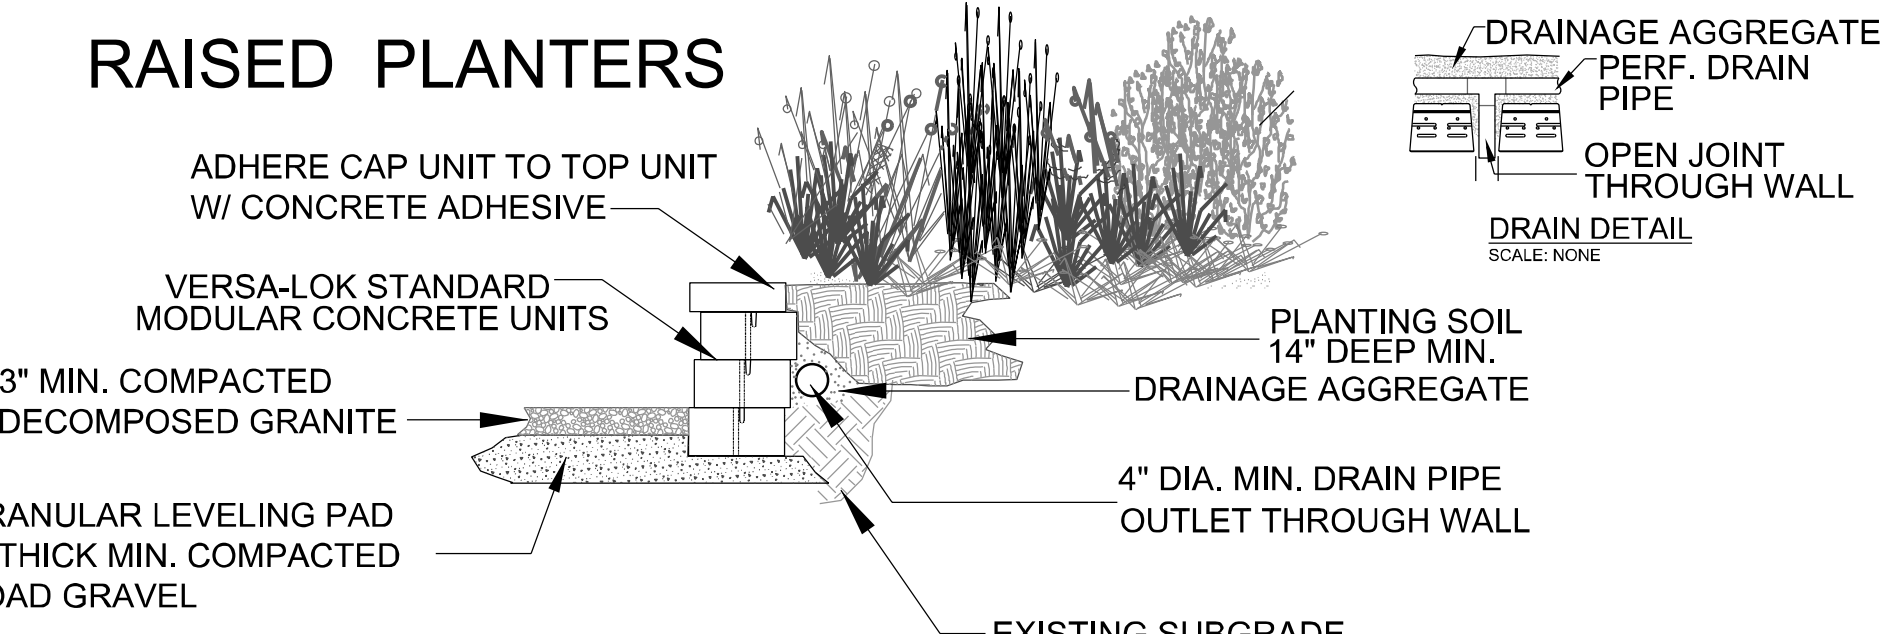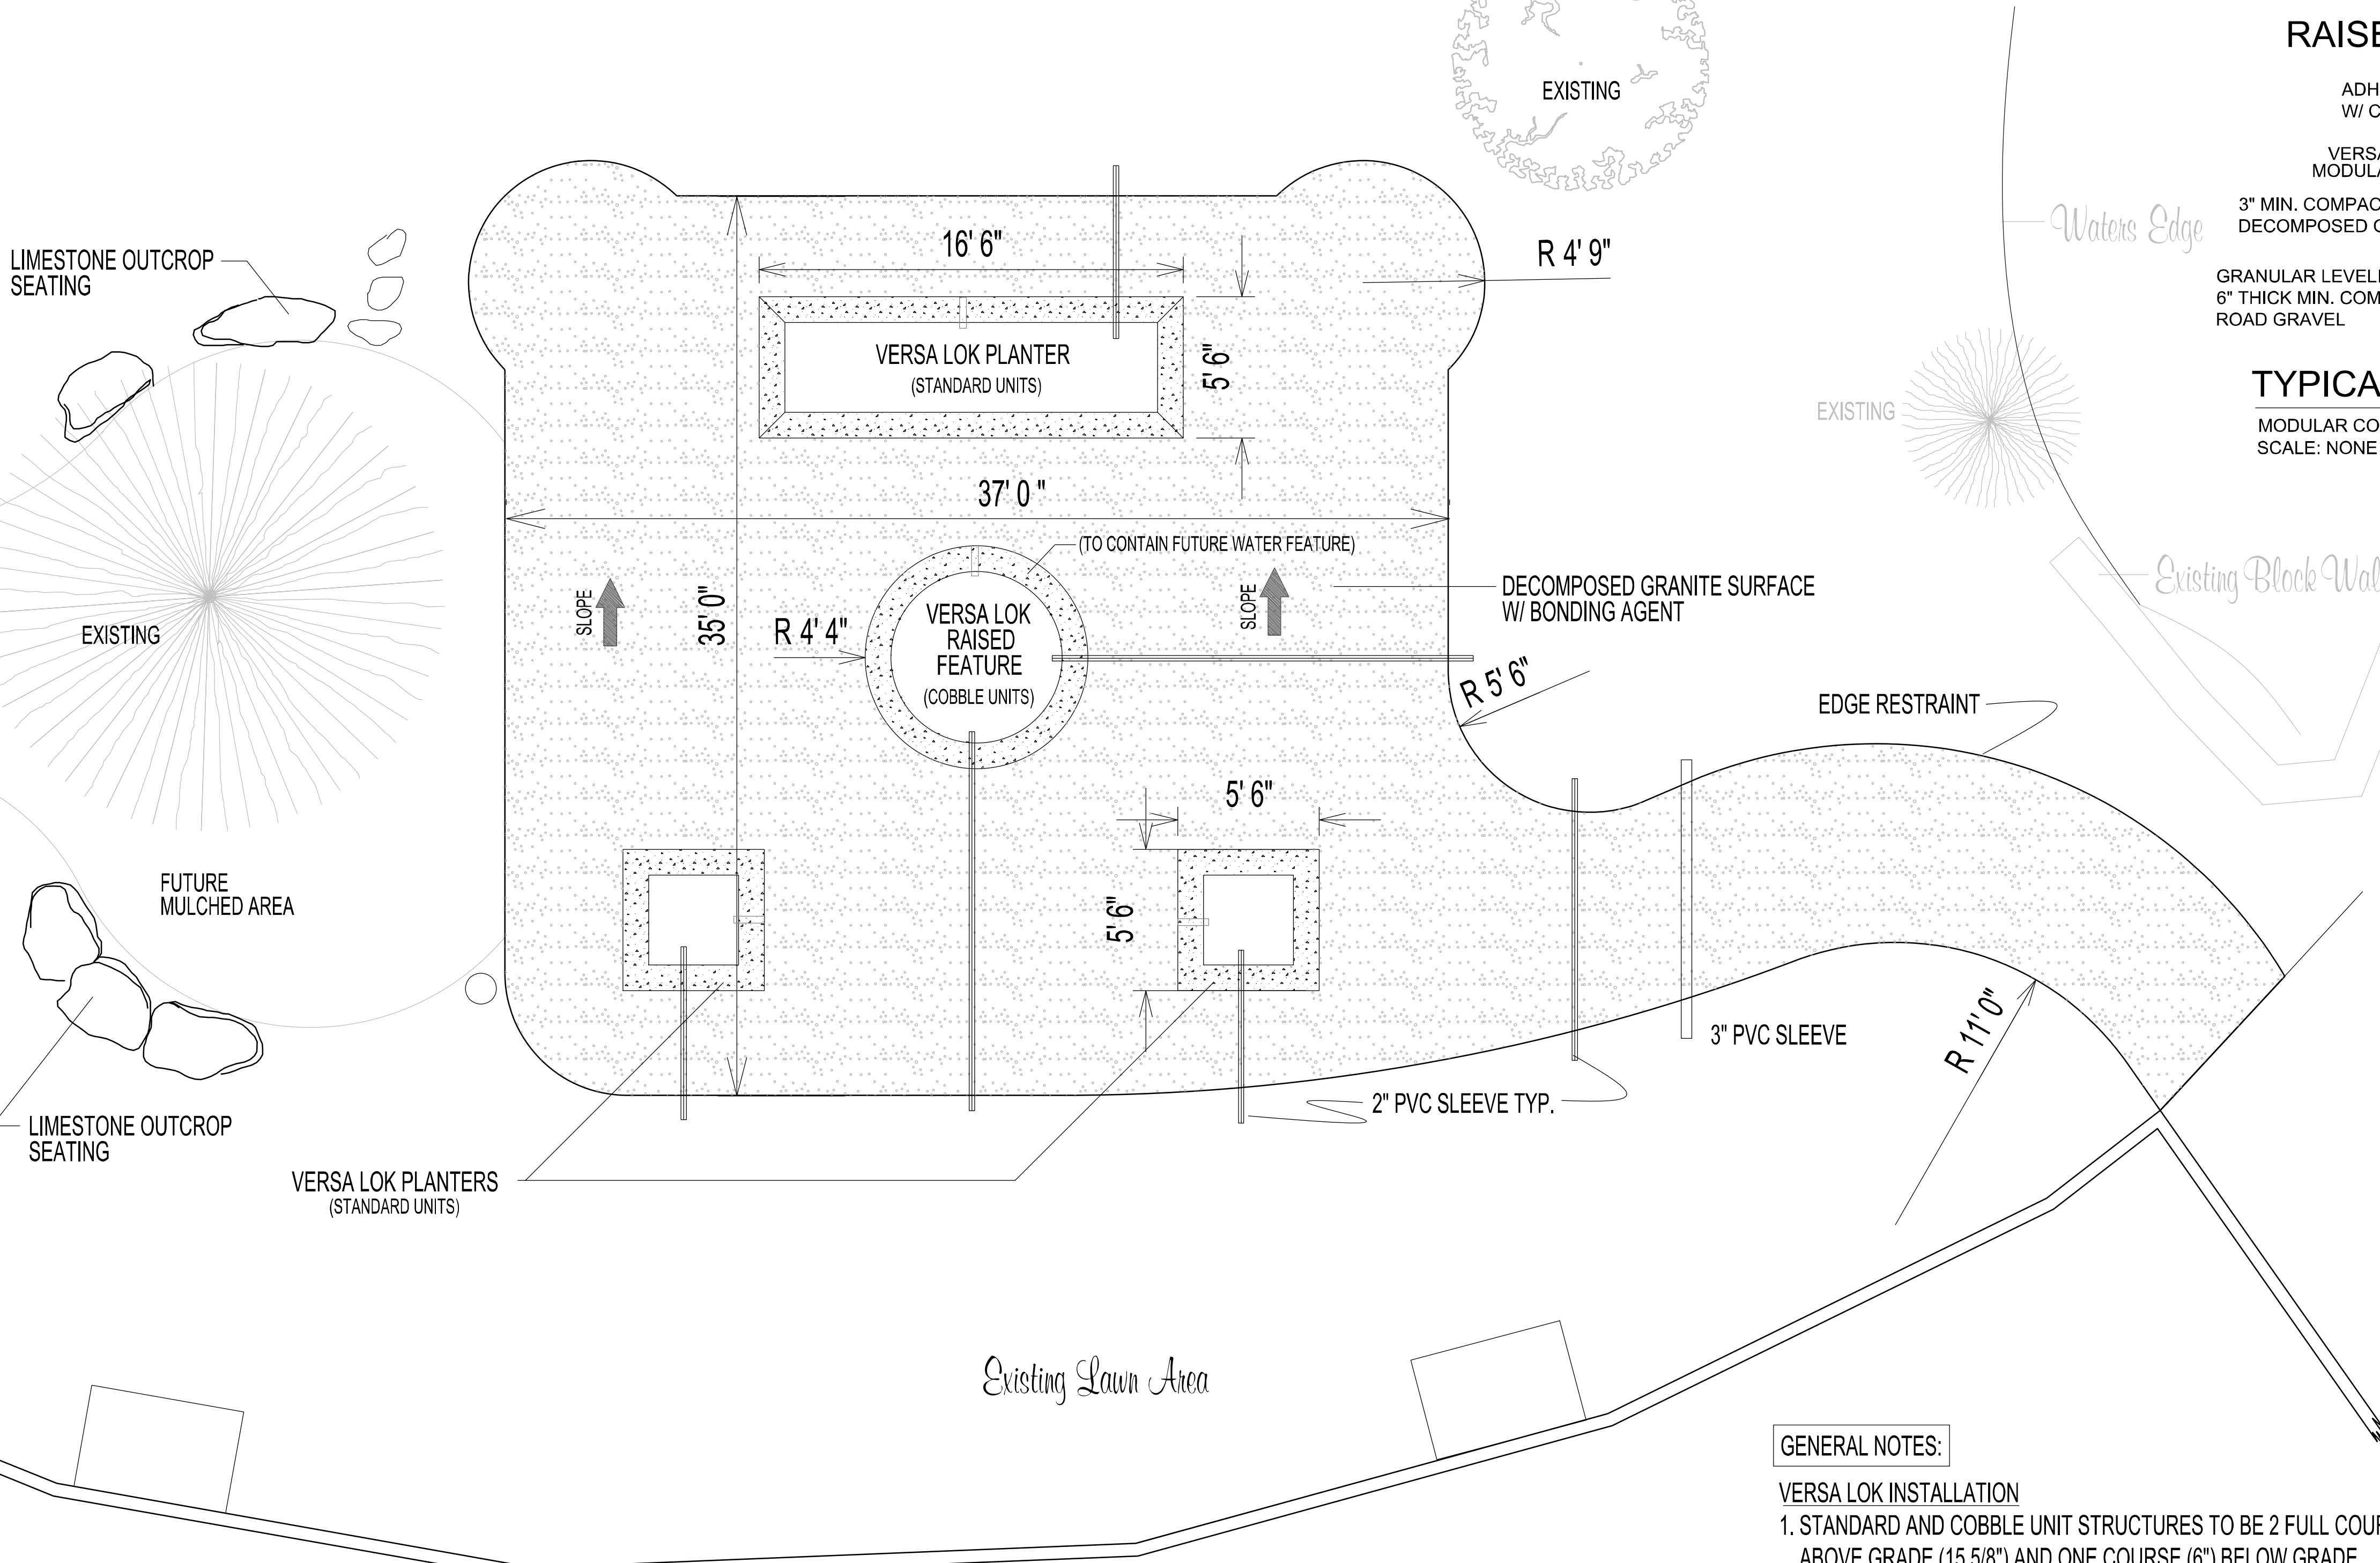

## VERSALOK®

### RETAINING WALL SYSTEMS

#### GENERAL NOTES:

- #### VERSALOK INSTALLATION
- STANDARD AND COBBLE UNIT STRUCTURES TO BE 2 FULL COURSES PLUS CAPSTONE ABOVE GRADE (15 5/8") AND ONE COURSE (6") BELOW GRADE.
  - COLOR TO BE DETERMINED BY PARK DISTRICT REPRESENTATIVE.
  - INSTALL 2" PVC SLEEVES FOR FUTURE USE CONNECTING STRUCTURES TO GREEN SPACE AS SHOWN.
  - INSTALL DRAINAGE MATERIAL AND AMENDED SOIL TO PLANTERS. (SEE DETAIL ABOVE)

- #### GRAVEL PAVED SURFACE
- EXCAVATE SOIL TO 9" DEPTH (APPROX 1560 SQ')
  - INSTALL 3" PVC SLEEVE AS INDICATED
  - INSTALL 6" COMPACTED #9 ROAD GRAVEL (APPROX 1350 SQ')
  - INSTALL OLY OLA BRIC EDGE II (OR EQUAL) EDGE RESTRAINT (APPROX 200 LIN') SEPARATING DECOMPOSED GRANITE FROM GREEN SPACE
  - INSTALL 3" COMPACTED DECOMPOSED GRANITE (APPROX. 1350 SQ')
  - APPLY 'GATOR ROCK' LIQUID BONDING AGENT BY ALLIANCE INDUSTRIES, AS PER MANUFACTURER SPECIFICATIONS.

- #### LIMESTONE OUTCROPPING FOR SITTING
- PRODUCT TO BE EDEN LIMESTONE OUTCROPPING
  - APPROX. DIMENSIONS - 4' LENGTH X 30-36" WIDTH X 12" HEIGHT ABOVE GRADE
  - APPROX. WEIGHT PER PIECE 1800 LB. 5 PC. TOTAL



PHASE 1  
HARDSCAPE BID SCOPE

- INSTALL VERSALOK STRUCTURES AND PVC SLEEVES
- EXCAVATE SOIL & INSTALL COMPACTED GRAVEL BASE AND DECOMPOSED GRANITE SURFACE
- INSTALL LIMESTONE OUTCROPPING FOR SEATING

TO	DATE
CLIENT	6/15/19

# Phase 1 Landscape Plan

Hardscape Details SCALE 1/4" = 1'-0"

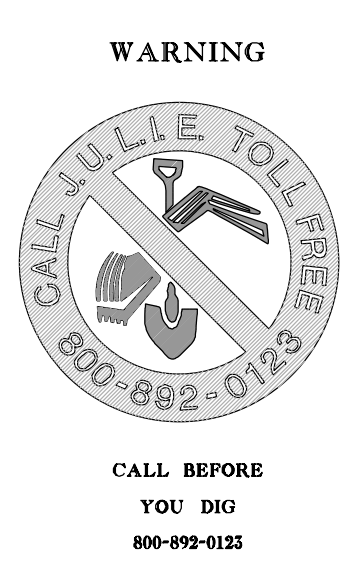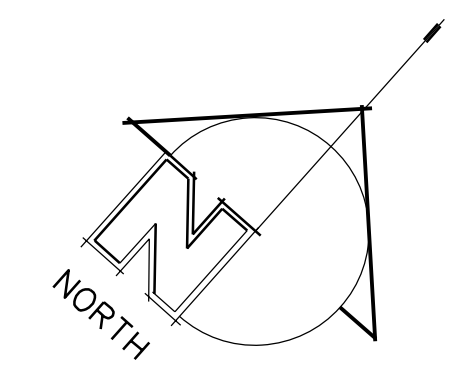

Landscape Plans Prepared By:  
 Joanne Couture, P.E.L.A.  
 IL License Number 157-00765

CHECK: CMS  
 DRAWN: JC  
 JOB: HPPD6.19

L-1.1  
 LANDSCAPE  
 PLAN





**Hanover Park Park District  
2019 Sensory Garden Quotes-Phase #1  
Quote Tabulation Form  
Thursday, September 5, 2019**

<b>Contractor</b>	<b>Granite Surface</b>	<b>Stone Planters</b>	<b>Outcroppings</b>	<b>Total Quote</b>
Siebert Landscaping	\$13,166.00	\$14,664.00	\$2,369.00	\$30,199.00
<b>Uno Mas Landscaping</b>	<b>\$12,400.00</b>	<b>\$10,100.00</b>	<b>\$2,350.00</b>	<b>\$24,850.00</b>
My Landscape Contractor	\$13,630.00	\$13,285.00	\$2,300.00	\$29,215.00
Beary Landscaping	No Quote Submitted			
Clauss Brothers	No Quote Submitted			
Classic Landscape	No Quote Submitted			

Quotes include Prevailing Wage and Payment/Performance Bonds