

Project Location	<b>Jack A. Claes Pavilion, 1000 Wellington Ave.- Art Room, #151</b>	10/09/2019
	by <b>Valerie Lemme</b> in <b>Member District ADA Project Request</b>	id. 14151573
	VLEMME@ELKGROVEPARKS.ORG	

## Original submission 10/09/2019

Name	<b>Valerie Gerdes Lemme</b>
Job Title	<b>Planner II</b>
E-mail Address	<b>vlemme@elkgroveparks.org</b>
Phone Number	<b>8472283513</b>
Park District	<b>Elk Grove</b>
Project Status	<b>New</b>
Project Type	<b>Plumbing Elements and Facilities</b>
Plumbing Elements and Facilities- select a Project Category below:	<b>Lavatories and Sinks</b>
Benefits of the Project	<b>The original counters, cabinets and sinks were not compliant. They were replaced with new and one of two sink units was made compliant. Counter height, clear floor space, towels, faucets, dispensers included. Supplies were relocated to lower cabinets and drawers from overhead cabinets for easier access. Drawer/door hardware was selected for ADA compliance. This helps with younger children as well.</b>
Items that will become ADA Compliant	<b>Counter and drawer heights with hardware, clear floor space, sink, faucet, dispensers</b>
The project is designed or constructed, or applies human resources, to comply with:	<b>The 2010 Standards for Accessible Design The Illinois Accessibility Code Agency's ADA Transition Plan</b>

Upload Project Related Files, Photos, Videos or Audio

[Photo\\_Notes\\_non-compliant.pdf](#)

[ADA\\_sink\\_counter\\_complete.pdf](#)

[invoices-payouts\\_PAV\\_Art\\_room.pdf](#)

---

Budget Table for ADA Related Expenses

[42df9000-7ec9-4ac2-a252-fe91282ccf8f.xlsx](#)

---

ADA Dollars Requested	<b>3108.35</b>
-----------------------	----------------

---

Notes related to requested amount	<b>Counter/sink project did not include ADA as part of original project. These items were added to meet compliance.</b>
-----------------------------------	---

---


**Order #70471864**

Status: Processing  
Purchased On: Faucet.Com  
Placed On: 1/18/2019

**Shipping**

JOHN WALTERS  
ELK GROVE PARK DISTRICT  
140 LIVELY BLVD  
ELK GROVE VILLAGE, IL 60007  
847-690-1423

Standard Delivery

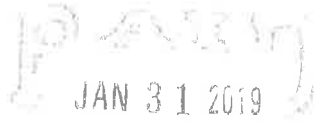

**Payment**

JOHN WALTERS  
ELK GROVE PARK DISTRICT  
499 BIESTERFIELD ROAD  
ELK GROVE VILLAGE, IL 60007  
847-437-9494

(3031) - \$136.37



Elkay GE12522R  
Dayton 25" Single Basin Drop In Stainless Steel Kitchen Sink  
**Color/Finish:** 3 Faucet Holes  
\$128.35 (Qty. 1)

\$128.35

Subtotal:	\$128.35
Shipping:	FREE
Tax:	\$8.02

<b>Original Total:</b>	<b>\$136.37</b>
Adjustments:	-\$8.02

<b>Adjusted Total</b>	<b>\$128.35</b>
-----------------------	-----------------



ELK GROVE PARK DISTRICT  
GL Distribution Form

PURCHASE DATE: 1/18/19

PURCHASED BY: JOHN WALTERS

VENDOR: Faucet.com

P-Card  Yes  No

DESCRIPTION	G-L Number	Total
<u>Pavilion - New - Art Room Sink</u>	<u>23-7-0001-740005</u>	<u>\$128.35</u>

Attach Paperwork  
Keep copy for your records

John Walters  
Purchaser  
[Signature]  
Approval  
[Signature]  
Approval [Signature] [Signature]

\*\*\*To be used for Purchases under \$500\*\*\*

Dayton 20 Single Stream  
Color/Finish: 3 Faucet Holes  
\$128.35 (Qty. 1)

Subtotal:	\$128.35
Shipping:	FREE
Tax:	\$8.02
<b>Original Total:</b>	<b>\$136.37</b>
Adjustments:	-\$8.02
<b>Adjusted Total</b>	<b>\$128.35</b>

Request - \$ 1,450 (TOTAL)

Date: 2/27/19  
Date needed by: 3/8/19

Pay to the order of: J.D.L. George Dratewski

Vendor # \_\_\_\_\_

Amount: \$1,450.<sup>00</sup>

Account number: 23-70001-740005

Amount: \_\_\_\_\_

Account number: \_\_\_\_\_

Amount: \_\_\_\_\_

Account number: \_\_\_\_\_

Description: Art Room ADA sink project  
50% due before and 50% due when project is complete.

Return to: Ashley Pratscher

Mail Check

Address: \_\_\_\_\_  
\_\_\_\_\_

Ashley Pratscher  
Authorized signature  
SS TM

\* Please attach all necessary receipts

Gmail

art room



6 of about

Compose

Inbox

3

Rainbow Falls Admission Room

Starred

- New cabinets - 2 cabinets and safe enclosure

Snoozed

(lower cabinets with locks)

Sent

under the counter and 2 cabinets above counter

Drafts

- Solid surface counter with 2 window extensions

\_Outbox

Root Folder

More

For total - 11 300 \$

Craft Room ADA sink

- Solid Surface sink counter with aprons
- Rework for existing counter

For total - 2 900 \$

Best Regards

Est - \$1,530.<sup>00</sup> (TOTAL)

J.D.L.

Date: 5/3/19

Date needed by: 5/10/19

Pay to the order of: George Dratewski

Vendor #

Amount: \$1,530.<sup>00</sup>

Account number: 23-7-0001-740005

Amount:

Account number: *WHL*

Amount:

Account number:

Description: remaining balance for Art Room ADA sink project  
counter top & backsplash

Return to:

or

Mail Check

Address:

*JEFF,  
Please sign.  
- remainder balance  
for Art Room ADA sink  
project.  
Thank you! Vali  
- Ashley PC Codz  
Please  
PC Codz*

*[Handwritten Signature]*

Authorized signature

*SS*

*TM*

\* Please attach

---

## Art room sink

---

george dratewski <jerzy53@sbcglobal.net>

Fri, May 3, 2019 at 3:27 PM

To: "apratscher@elkgroveparks.org" <apratscher@elkgroveparks.org>

Hi Ashley,

Here is invoice.

Original price - 2 800\$

Extra leg - 180\$

---

Total - 2 980\$

Paid deposit - 1 450\$

---


Balance - 1 530\$

Best Regards

George Dratewski  
JDL Co.  
Tel: 847 877 2027





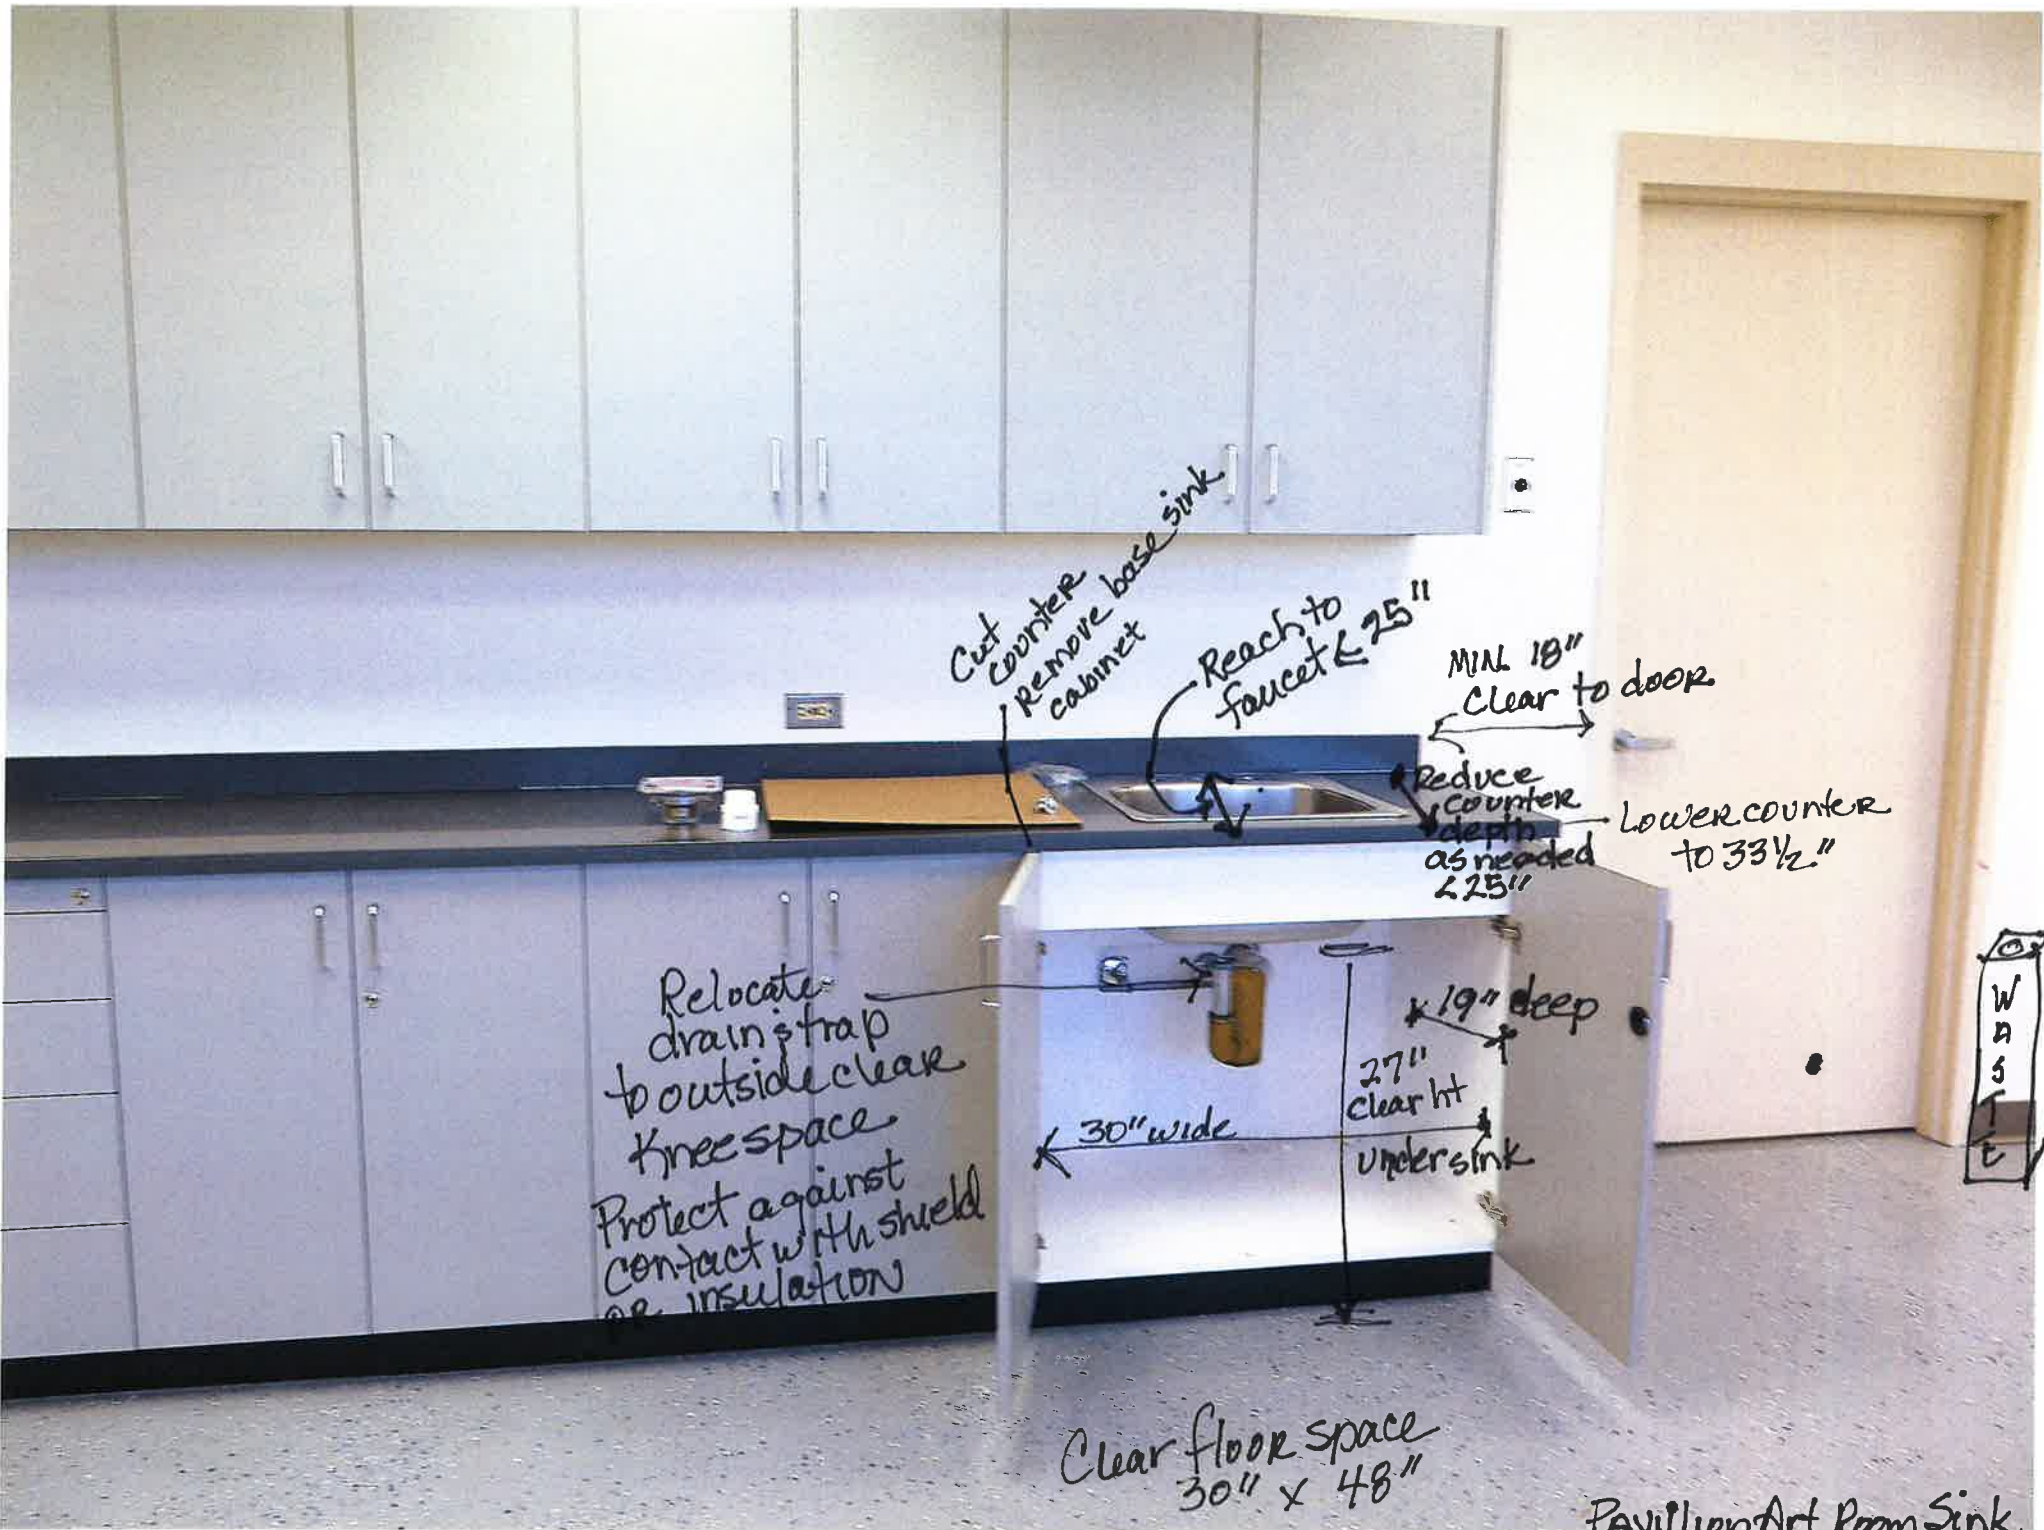

Cut counter  
Remove base sink  
cabinet

Reach to  
faucet  $\le 25''$

MIN 18''  
Clear to door

Reduce  
counter  
depth  
as needed  
 $\le 25''$

Lower counter  
to  $33\frac{1}{2}''$


Relocate  
drain & trap  
to outside clear  
knee space  
Protect against  
contact with shield  
or insulation

30'' wide

19'' deep

27''  
clear ht  
under sink

Clear floor space  
30'' x 48''

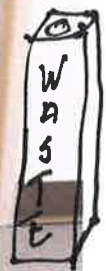

Pavillion Art Room Sink



Project Location	<b>Clearmont Park/School playground- 280 Clearmont Dr., North playground</b>	10/07/2019
	by <b>Valerie Lemme</b> in <b>Member District ADA Project Request</b>	id. 14137016
	VLEMME@ELKGROVEPARKS.ORG	

## Original submission 10/07/2019

Name	<b>Valerie Gerdes Lemme</b>
Job Title	<b>Planner II</b>
E-mail Address	<b>VLEMME@ELKGROVEPARKS.ORG</b>
Phone Number	<b>8472283513</b>
Park District	<b>Elk Grove</b>
Project Status	<b>New</b>
Project Type	<b>Recreation Facilities and Amenities Routes and Surfaces</b>
Recreation Facilities and Amenities- select a Project Category below:	<b>Benches- Picnic Tables Playgrounds- Play Components</b>
Routes and Surfaces- select a Project Category below:	<b>Accessible Routes- Means of Egress Play Surfaces Ramps Sidewalks</b>
Benefits of the Project	<b>Clearmont Park/School is a shared site with 2 playground areas. The south area was renovated in 2018 using the Gametime 100% matching grant. The north playground was completed in 2019 using the same program. The new equipment will include transfer station, side by side slide, auditory and manipulative ground based activities, a sensory multi-user swing, under deck seating and imaginative play space, a Sensory cove (quiet corner), accessible benches, table and accessible route with ramp into play space. This will allow all children to play to the best of their abilities with their friends. The play equipment is rated for 2-12 year olds. EWF will be used for the safety surface with wear mats at the ends of slides and under the swing. The play area meets the criteria for a Play for All playground.</b>

Items that will become ADA Compliant

**benches, table, accessible route and ramp, safety surfacing (EWF), play equipment via transfer especially: Sensory cove unit, swing, side by side slide, sensory and manipulative events at ground level, seating under the deck for social/imaginative play, climbers with challenging levels, a several looped play paths. The roof, decks and posts system provide links and climbers with graduated levels of challenge and function.**

**Accessible Route/egress- concrete walk connects the new play area to the existing asphalt court and walk, the concrete curb holds the EWF and the ramp provides access to the transfer station.**

**Benches include a backless bench for the Buddy Bench that allows children to face into the play area or into the play court, an accessible bench with back and arms facing into the play area, and an accessible table on the accessible route (concrete walk) with adjacent trash receptacles.**

The project is designed or constructed, or applies human resources, to comply with:

**The 2010 Standards for Accessible Design  
The Illinois Accessibility Code  
ASTM F 1951 Standard for Accessible Playground Surfaces  
Agency's ADA Transition Plan**

Upload Project Related Files, Photos, Videos or Audio

[94370-01\\_ClearmontNorth\\_Revised\\_Colors.jpg](#)

[buddy\\_bench\\_catalog\\_cut.pdf](#)

[Clearmont\\_ADA\\_furniture.pdf](#)

[Clearmont\\_site\\_plan.pdf](#)

[Elk\\_Grove\\_2-Model.pdf](#)

[Play equip\\_PO-invoice\\_breakdown.pdf](#)

[Furniture\\_Reese\\_PO\\_invoice.pdf](#)

[sidewalk\\_ramp\\_E.Hoffman\\_PO\\_invoice.pdf](#)

[EWF\\_PO\\_invoice.pdf](#)

Budget Table for ADA Related Expenses

[1fb1ce50-7744-4f4f-bfea-2c60037fb6a5.xlsx](#)

ADA Dollars Requested

**39227.99**

Notes related to requested amount

**Play equipment request based on 50% of structure costs from Gametime grant and other equipment not covered in the grant program ( swings and Sensory Cove).**



Buddy Bench for  
Clearmont

# CONTEMPORARY

Looking for a modern appearance that's both versatile and practical? You can have it all—and more—with the Contemporary series. Designed with contoured bends in the framework, these attractive benches really stand out and suit practically any setting.



**U** For a Powder-coated finish, see the Urbanscape Camden collection on page 101.

**V** For a recycled plastic finish, see the Green Valley collection on page 86.



78'-5"

39'-11"

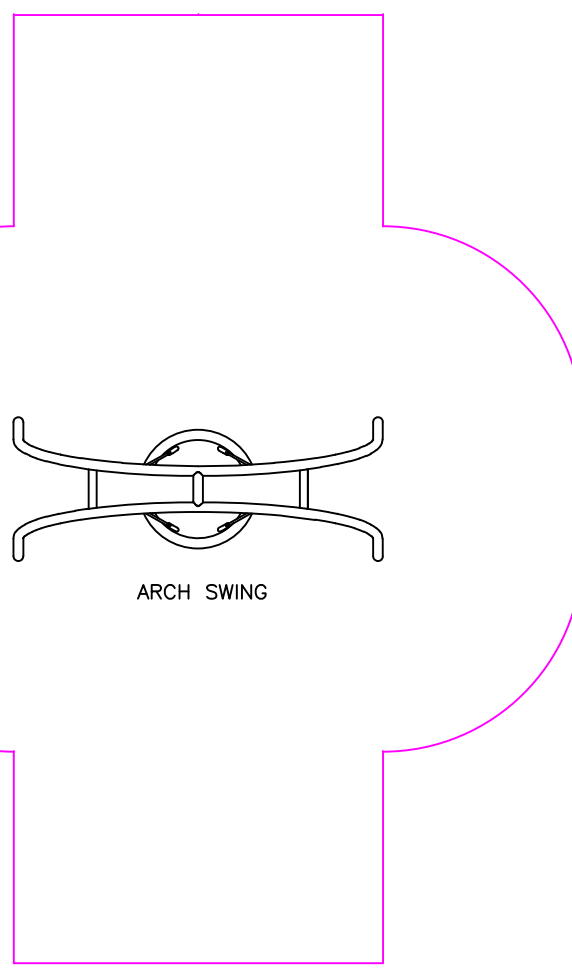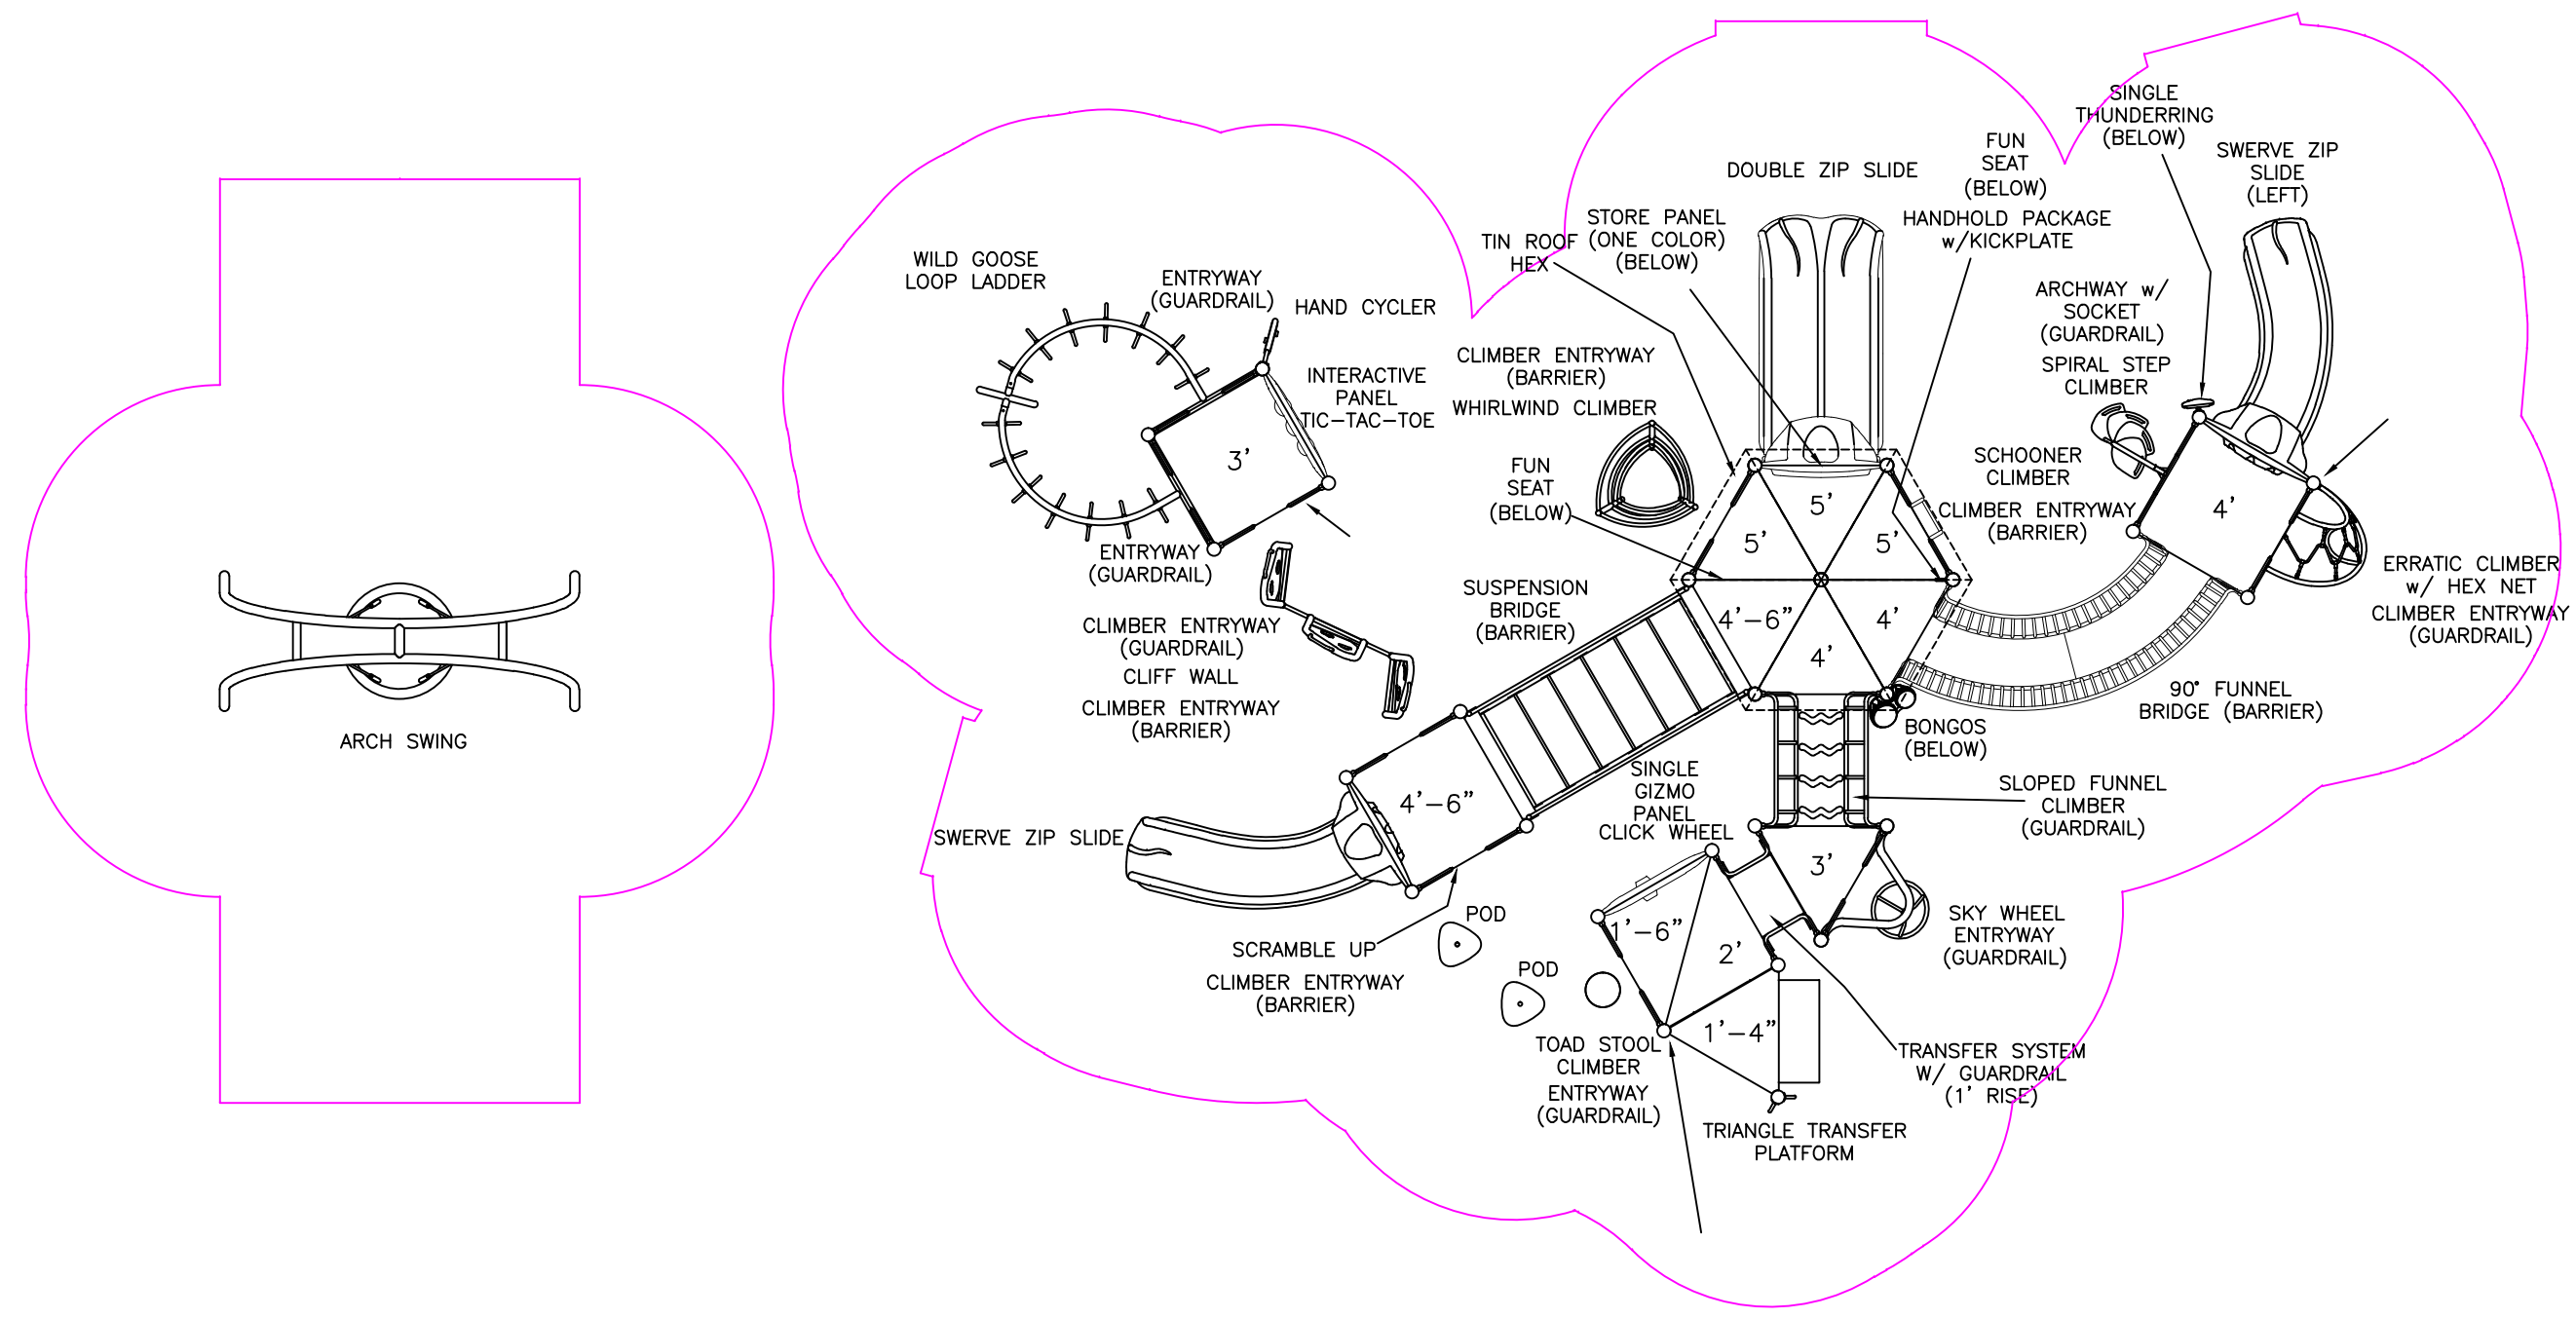

ARCH SWING

**GameTime**  
 A PLAYCORE Company  
 150 PlayCore Drive SE  
 Fort Payne, AL 35967  
 www.gametime.com



Elk Grove Park District  
 Clearmont North Playground Opt2  
 Elk Grove Village, IL  
 Representative  
 Cunningham Recreation

This play equipment is recommended for children ages 5-12

Minimum Area Required:  
 Scale: NTS  
 This drawing can be scaled only when in an 11" x 17" format

**IMPORTANT:** Soft resilient surfacing should be placed in the use zones of all equipment, as specified for each type of equipment, and at depths to meet the critical fall heights as specified by the U.S. consumer Product Safety Commission, ASTM standard F 1487 and Canadian Standard CAN/CSA-Z-614

Drawn By: CR  
 Date: 8/20/18  
 Drawing Name: 94370-02





Backless Bench not installed because of shipping damage  
to be installed by Oct. 30, 2019



Clearmont Site Furniture North Play area



Project Location **Morton Park 975 Brantwood** 10/09/2019  
 by **Valerie Lemme** in **Member District ADA Project Request** id. 14150828  
 VLEMME@ELKGROVEPARKS.ORG

**Original submission** 10/09/2019

Name **Valerie Gerdes Lemme**

Job Title **Planner II**

E-mail Address **vlemme@elkgroveparks.org**

Phone Number **8472283513**

Park District **Elk Grove**

Project Status **New**

Project Type **Recreation Facilities and Amenities  
Routes and Surfaces**

Recreation Facilities and Amenities- select a Project Category below: **Benches- Picnic Tables**

Routes and Surfaces- select a Project Category below: **Sidewalks**

Benefits of the Project **to provide an accessible route from parking lot to sand volleyball court with supportive seating and trash unit.**

Items that will become ADA Compliant **concrete walk and curb cut with supportive bench and trash unit on accessible route to volleyball court**

The project is designed or constructed, or applies human resources, to comply with: **The 2010 Standards for Accessible Design  
The Illinois Accessibility Code  
Agency's ADA Transition Plan**

Upload Project Related Files, Photos, Videos or Audio

[Copy\\_of\\_Furniture\\_Reese\\_PO\\_invoice.pdf](#)

[Copy\\_of\\_Lorusso\\_invoice-\\_ADA\\_walks.pdf](#)

[Morton\\_PO\\_walk.pdf](#)

[Morton\\_ADA\\_walk\\_to\\_volleyball.jpg](#)

[permit\\_approved\\_plan.pdf](#)

---

Budget Table for ADA Related Expenses

[77166f88-a0fa-4ab2-95da-889437fad40a.xlsx](#)

---

ADA Dollars Requested	<b>7570.86</b>
-----------------------	----------------

---

Notes related to requested amount	n/a
-----------------------------------	-----

---

# Lorusso Cement Contractors, Inc.

1090 Carolina Drive  
West Chicago, IL 60185

Phone (630)231-9009 Fax (630)231-9083

Customer ID ELK GROVE

ELK GROVE PARK DISTRICT  
499 BIESTERFIELD ROAD  
ELK GROVE VILLAGE, IL 60007

**Invoice# 31334**

Date 06/11/2019 Page# 1

Job ID EGPD

ELK GROVE PARK DISTRICT  
ELK GROVE VILLAGE, IL

Phone (847)690-1424 Fax (847)228-5315

Description	Quantity	U/M	Price	Total
Morton Park - 957 Brantwood Sidewalk & Curb Remove & Replace <i>23-7-0001-740005</i>	1.00	ls	\$6,459.00	\$6,459.00 <i>OK</i>
Marshall Park - 709 Chelmsford Curb & Sidewalk Repair <i>23-7-0001-740005</i>	1.00	ls	\$1,750.00	\$1,750.00 <i>OK</i>
Colony Park - 1920 Baltimore Drive Sidewalk Remove & Replace <i>10-7-0501-740153</i>	1.00	ls	\$7,500.00	\$7,500.00 <i>OK</i>
C/O #1 Additional Sidewalk Replacement at Colony Park <i>10-7-0501-740153</i>	1.00	ls	\$3,500.00	\$3,500.00 <i>OK</i>

*23-7-0001-740005*

GL# *10-7-0501-740153*

Description *ADA WALK MORTON-MARSHALL*

JUN 11 2019


Approval *Allemme*  
P.O. # *73327, 73328, 73329, 73326*


Net Amount Due \$19,209.00

# MORTON PARK

VOLLEYBALL ACCESS

Legend

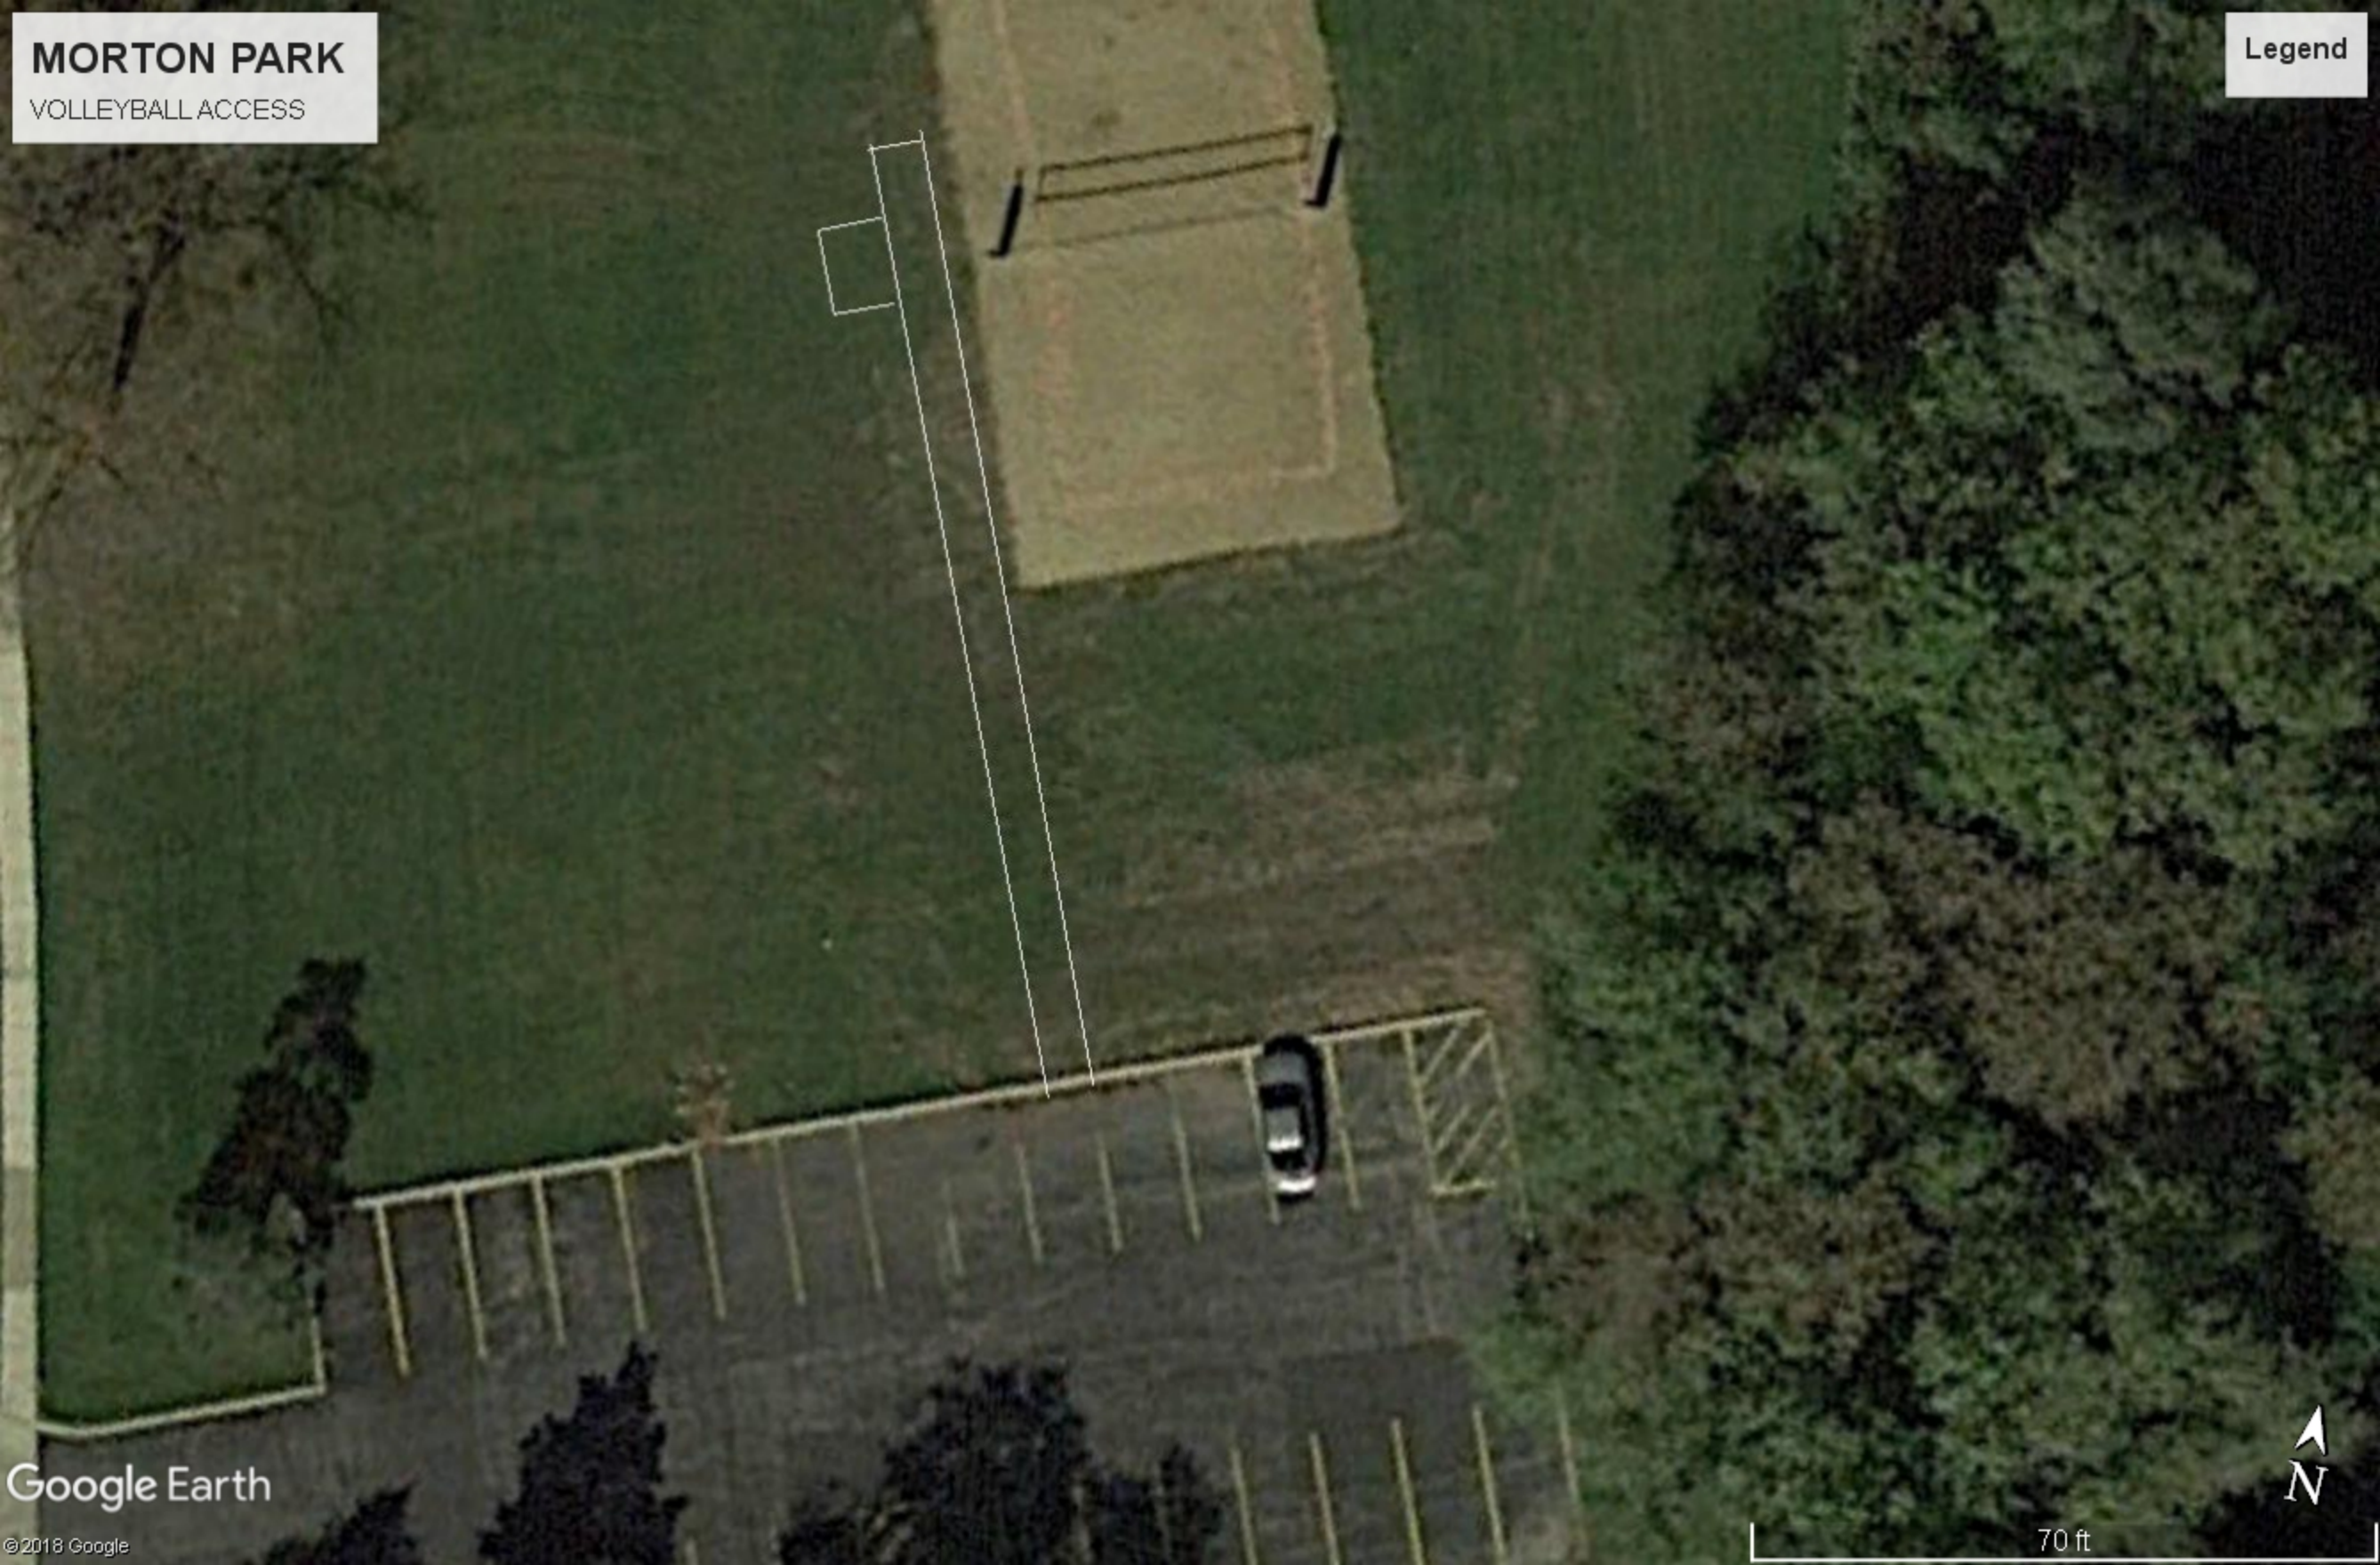

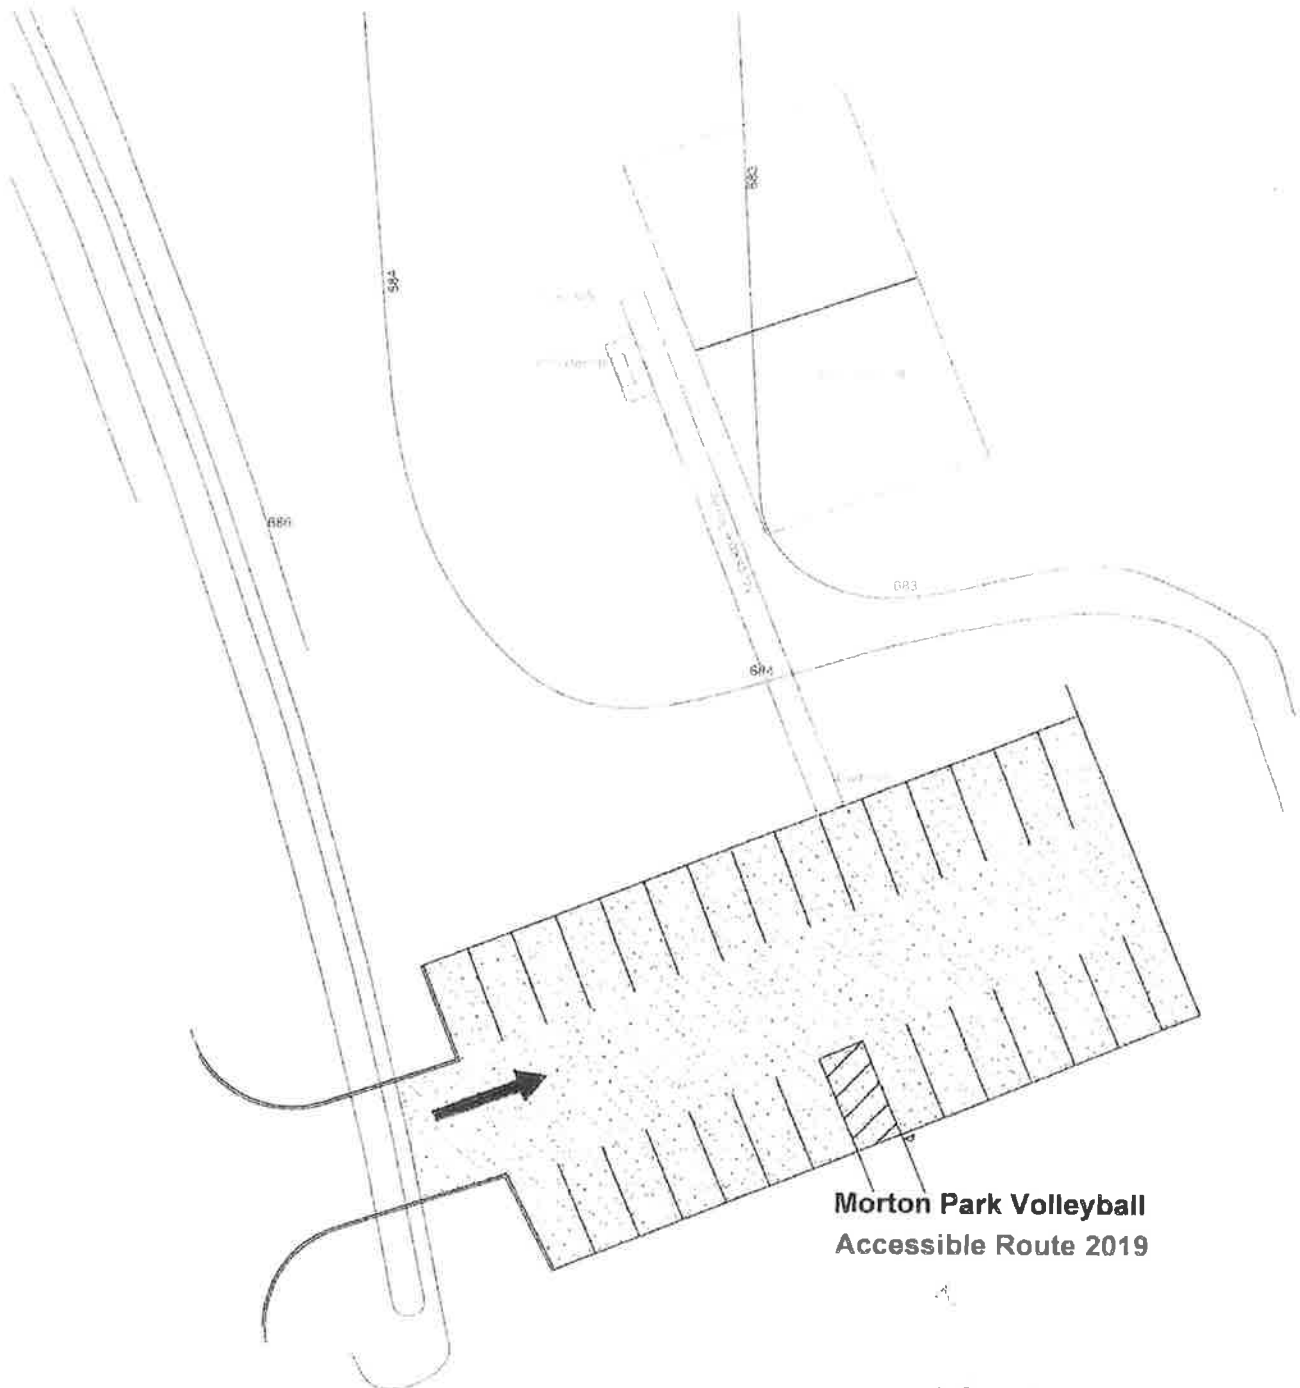

Morton Park Volleyball  
Accessible Route 2019

NORTH

SALT CREEK

APPROVED  
MAY 17 2018  
CITY OF MORTON  
PLANNING DEPARTMENT





Project Location **Udall Park -811 Willow Lane** 10/08/2019  
by **Valerie Lemme** in **Member District ADA Project Request** id. 14143328  
VLEMME@ELKGROVEPARKS.ORG

**Original submission** 10/08/2019

Name **Valerie Gerdes Lemme**

Job Title **Planner II**

E-mail Address **vlemme@elkgroveparks.org**

Phone Number **847-228-3513**

Park District **Elk Grove**

Project Status **Maintenance**

Project Type **Routes and Surfaces**

Routes and Surfaces- select a Project Category below: **Sidewalks**

Benefits of the Project **The existing asphalt path had deteriorated with large broken areas, trip hazards greater than 3/4" and uneven edges with overhanging branches. New 5' wide asphalt walk with <2% cross slope and < 5% overall slope with smooth transition to concrete waks.**

Items that will become ADA Compliant **safe walking surface to connect park paths to neighborhood**

The project is designed or constructed, or applies human resources, to comply with: **The 2010 Standards for Accessible Design  
The Illinois Accessibility Code  
Agency's ADA Transition Plan**

Upload Project Related Files, Photos, Videos or Audio

[before\\_photos.pdf](#)

[after\\_photos.pdf](#)

[invoice-\\_walk.pdf](#)

Budget Table for ADA Related Expenses

[476fc50b-5b9b-4cb2-a0b3-71fcd95758f9.xlsx](#)

---

ADA Dollars Requested	<b>3460</b>
-----------------------	-------------

---

Notes related to requested amount	n/a
-----------------------------------	-----

---



UDALL PARK WALK - BEFORE



**UDALL PARK WALK - AFTER**

